



**WEST ELEVATION**  
SCALE 1/4" = 1'-0"

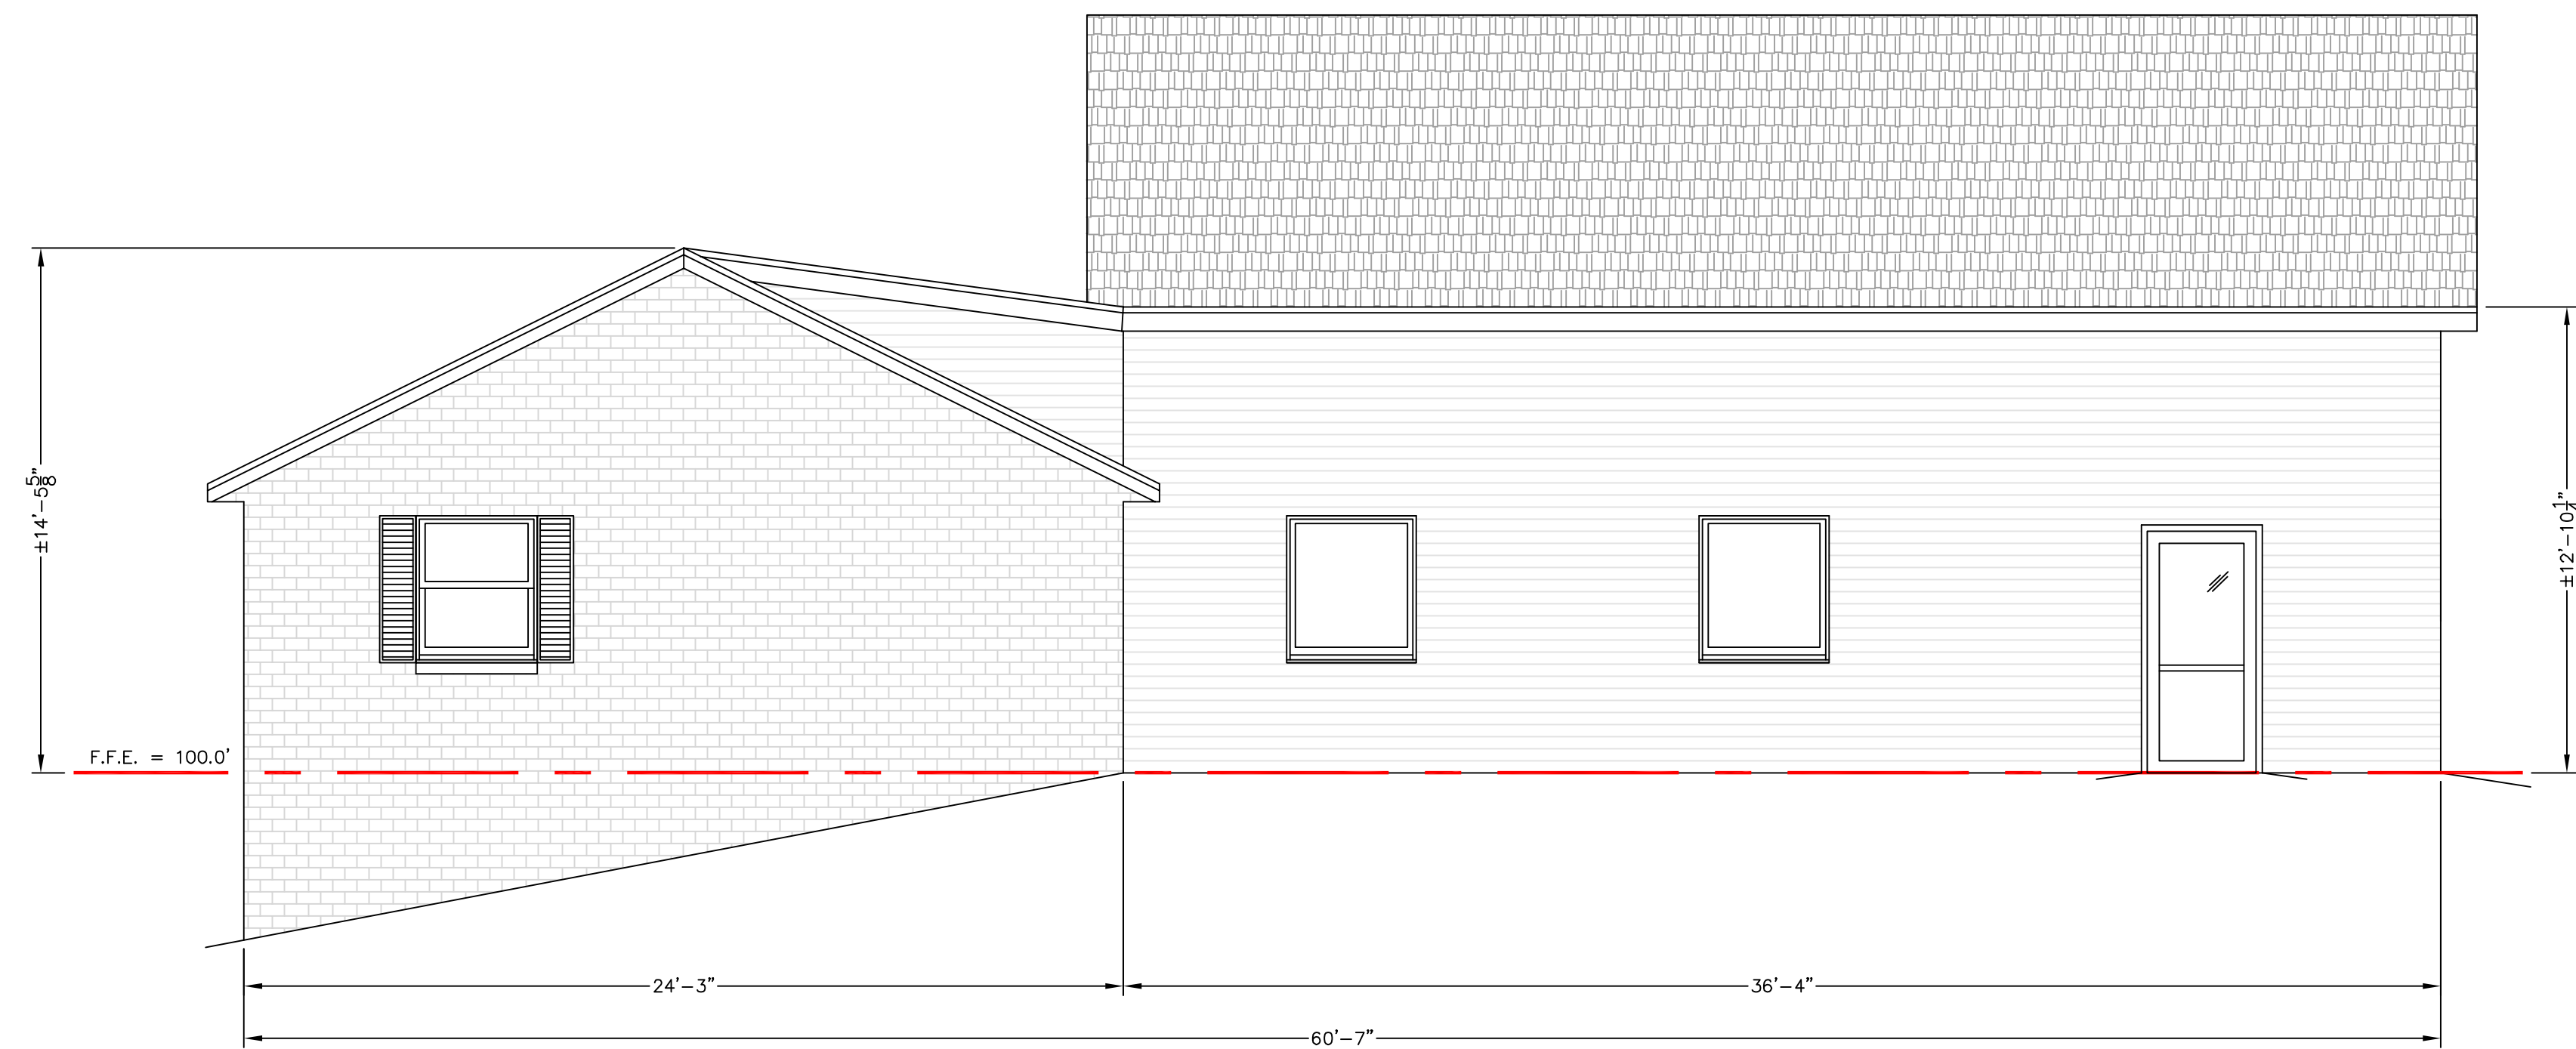

**NORTH ELEVATION**  
SCALE 1/4" = 1'-0"

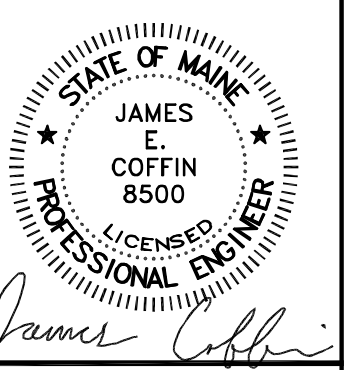

NO.	DATE	DESCRIPTION

CLIENT & PROJECT	ELEVATIONS	
	TOWN OFFICE RENOVATION TOWN OF FARMINGDALE	MAINE
LOCATION	289 MAIN AVENUE FARMINGDALE	KENNEBEC
PROJ. NO.	2019-235	
SHEET TITLE	ELEVATIONS	
SCALE	1/4" = 1'-0"	
DATE	JANUARY 19 2021	
DRAWN BY	CSC	
CHECKED BY	IEC	

**A-5**